

SHEET NO. OF DAVIE COUNTY, FORSYTH COUNTY W.O. NOS. 9CR.10301.4, 9CR.10341.4, 9CR.20341.4, 9CR.303409.4, 9CR.303418.4, 9CR.303423.4, 9CR.303428.4 DETAIL SHEET (2 OF 4)

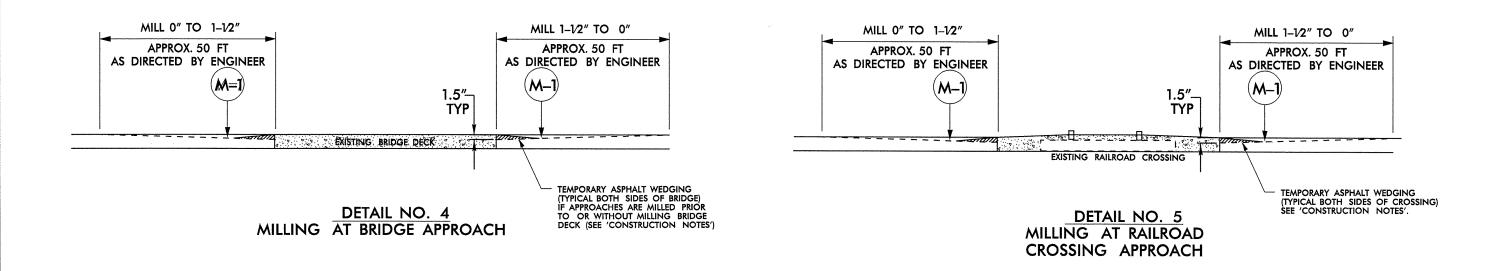

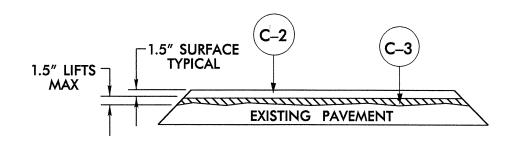

DETAIL NO. 6
LEVELING COURSE
AS DIRECTED BY ENGINEER
(SEE 'CONSTRUCTION NOTES')